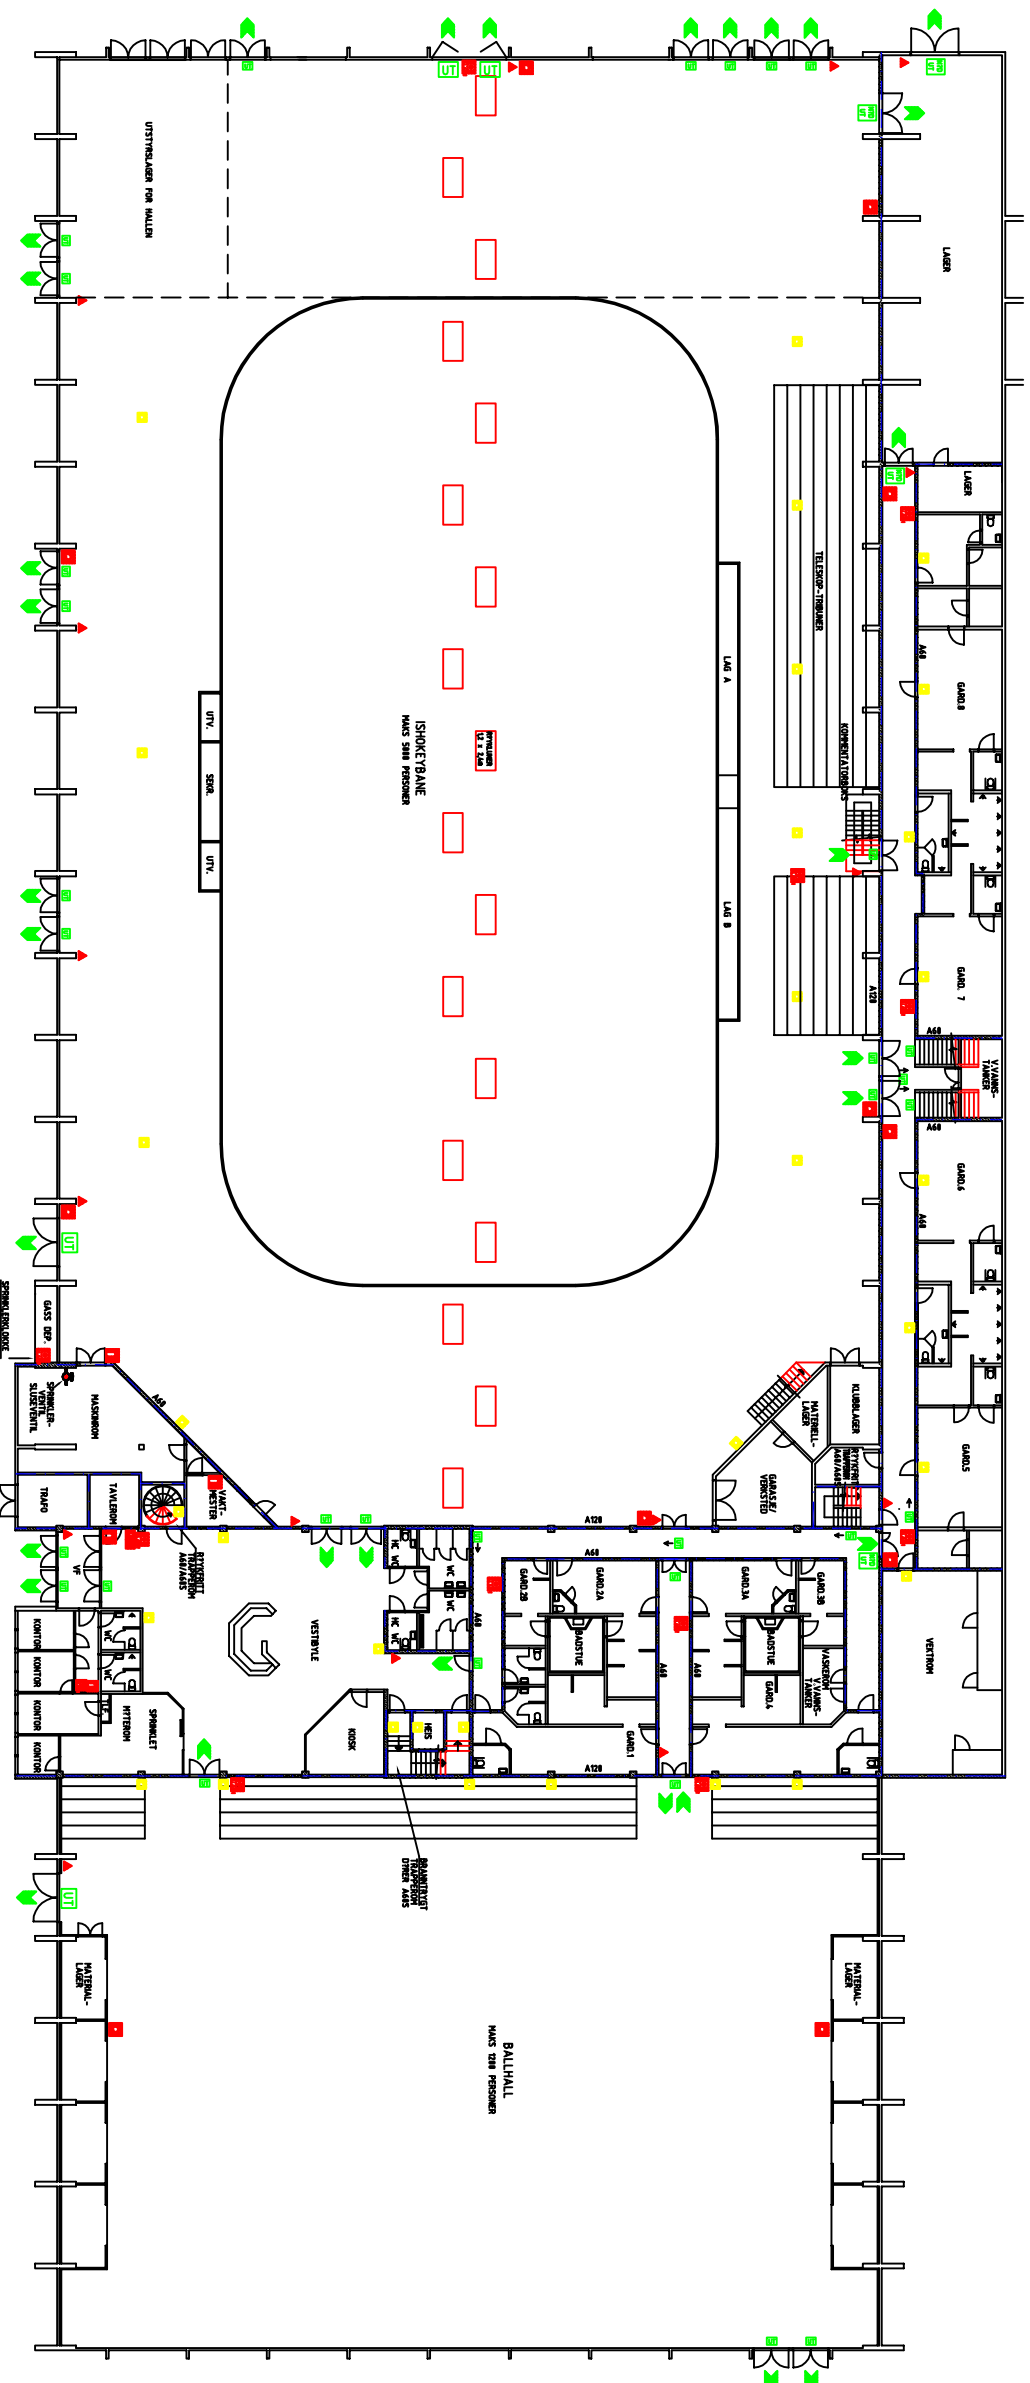

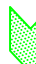


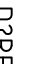


BEREDSKAPSPLAN



SYMBOLLISTE

-  A120-VEGG/DEKKE
(Utbrennbare materialer)
 -  A60-VEGG/DEKKE
(Utbrennbare materialer)
 -  LEDELYS
 -  MERKET R2MMININGSVEI
 -  UT
MARKERINSLYS
 -  MANUELL MELDER
 -  BRANNSLANGE
 -  BRANNSLUKKINGSAPPARAT
 -  ALARMKLOKKE
 -  ALARMSENTRAL
 -  SPRINKLERANLEGG SENTRAL
 -  RYKLUKER 1,2 x 2,4
- DØRER I BRANNVEGG: A60S

TEGNINGEN HAR IKKE MÅLESTOKK

Rev./nr.	Rev.	Rev. dato
01B	Plan 1, eig.	01B

nerpuz
 Brandteknisk
 Sandbuværdien 228
 Porsbjørns 111
 3802 Kongsberg
 Tlf.: 32 77 66 20
 Faks: 32 79 43 20
 Gelf. Olesen
 Gelf. Olesen

PLAN 1. ETG.